




Section EE: Porch
Scale 1:20 @ A1

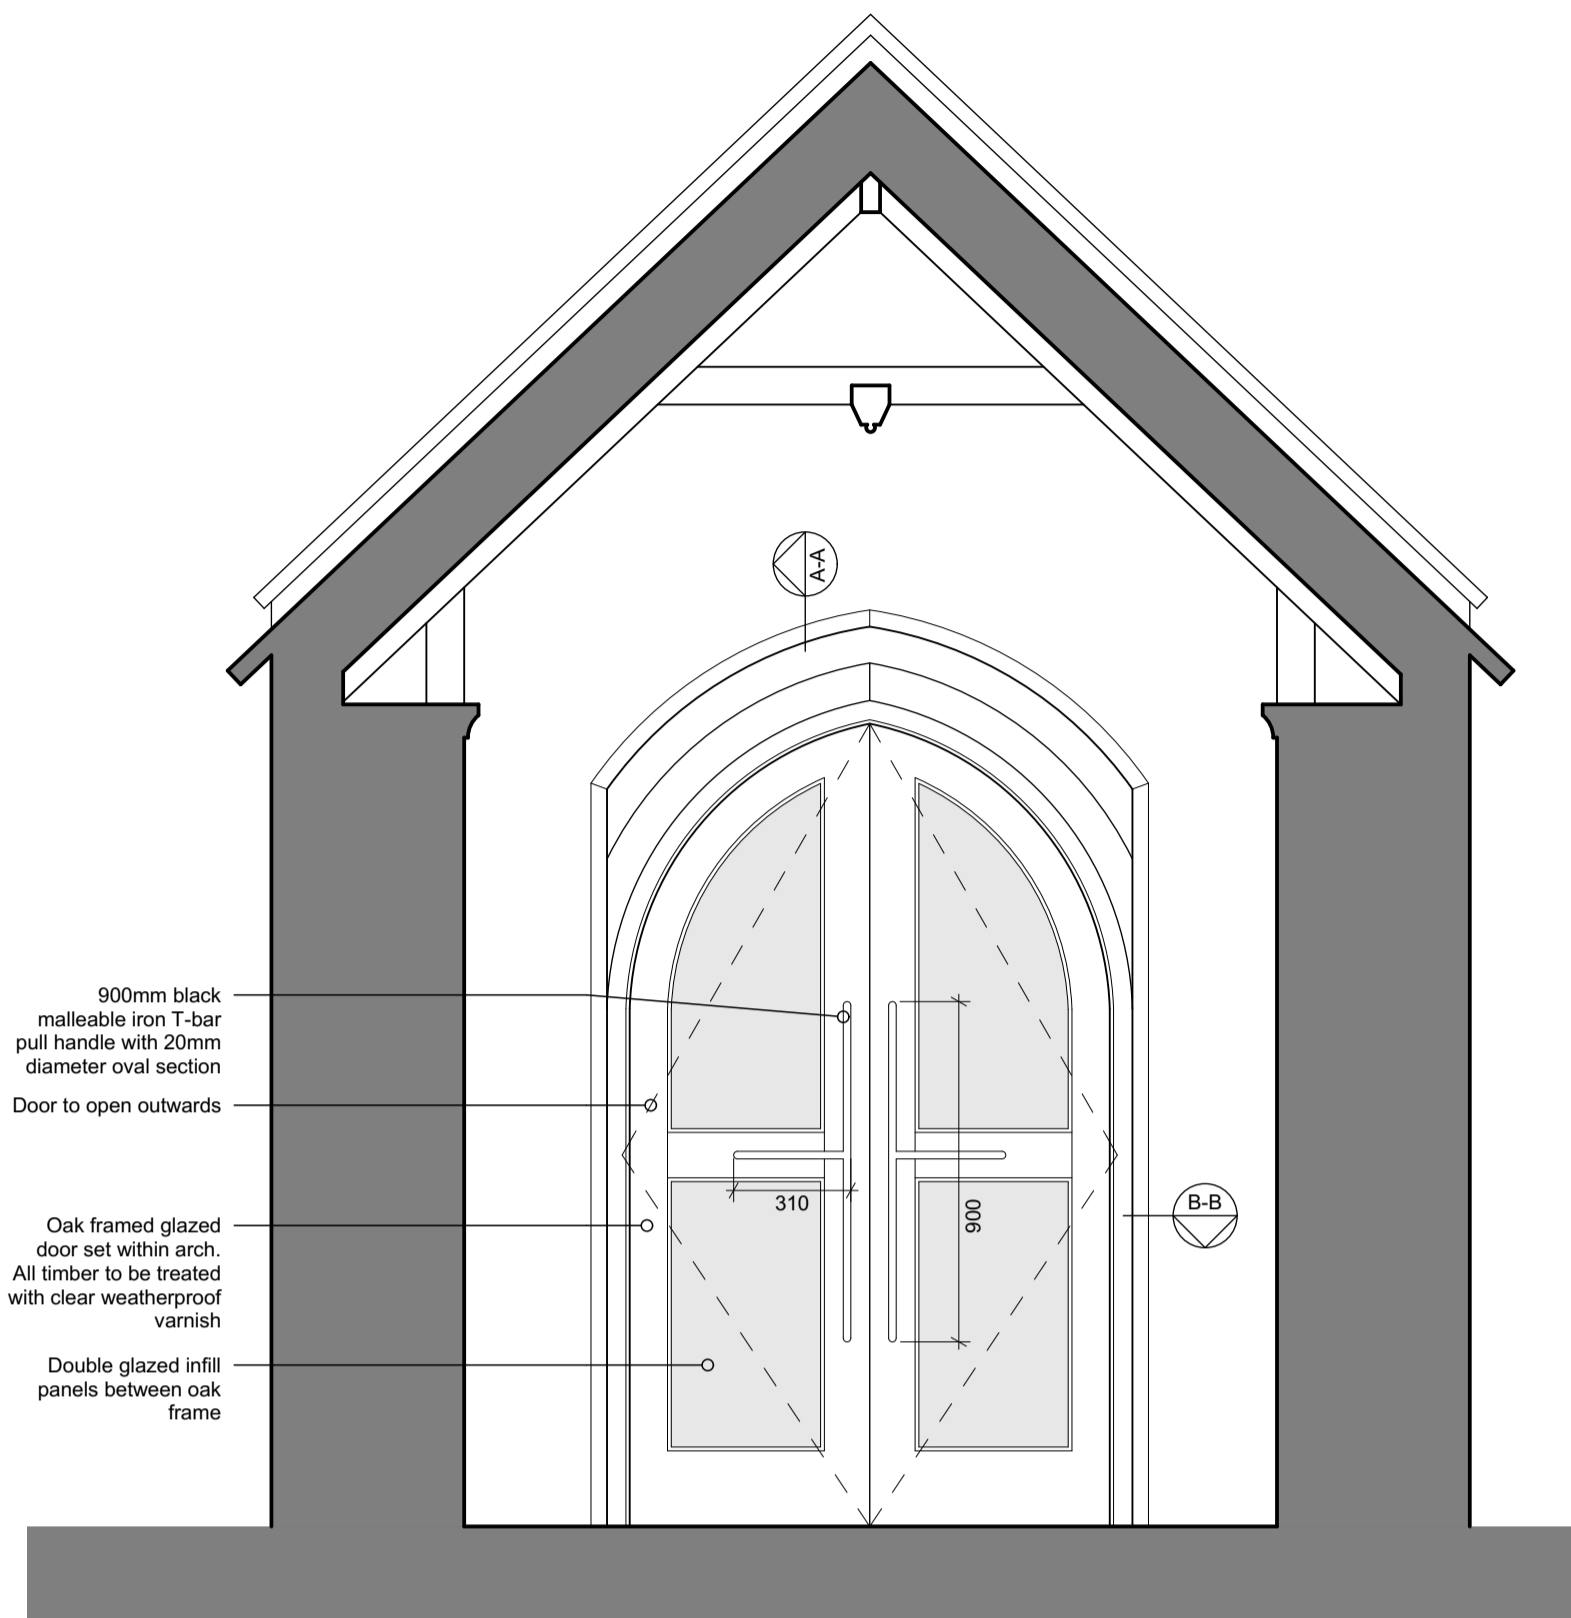


New Porch Door: Internal elevation
Scale 1:20 @ A1

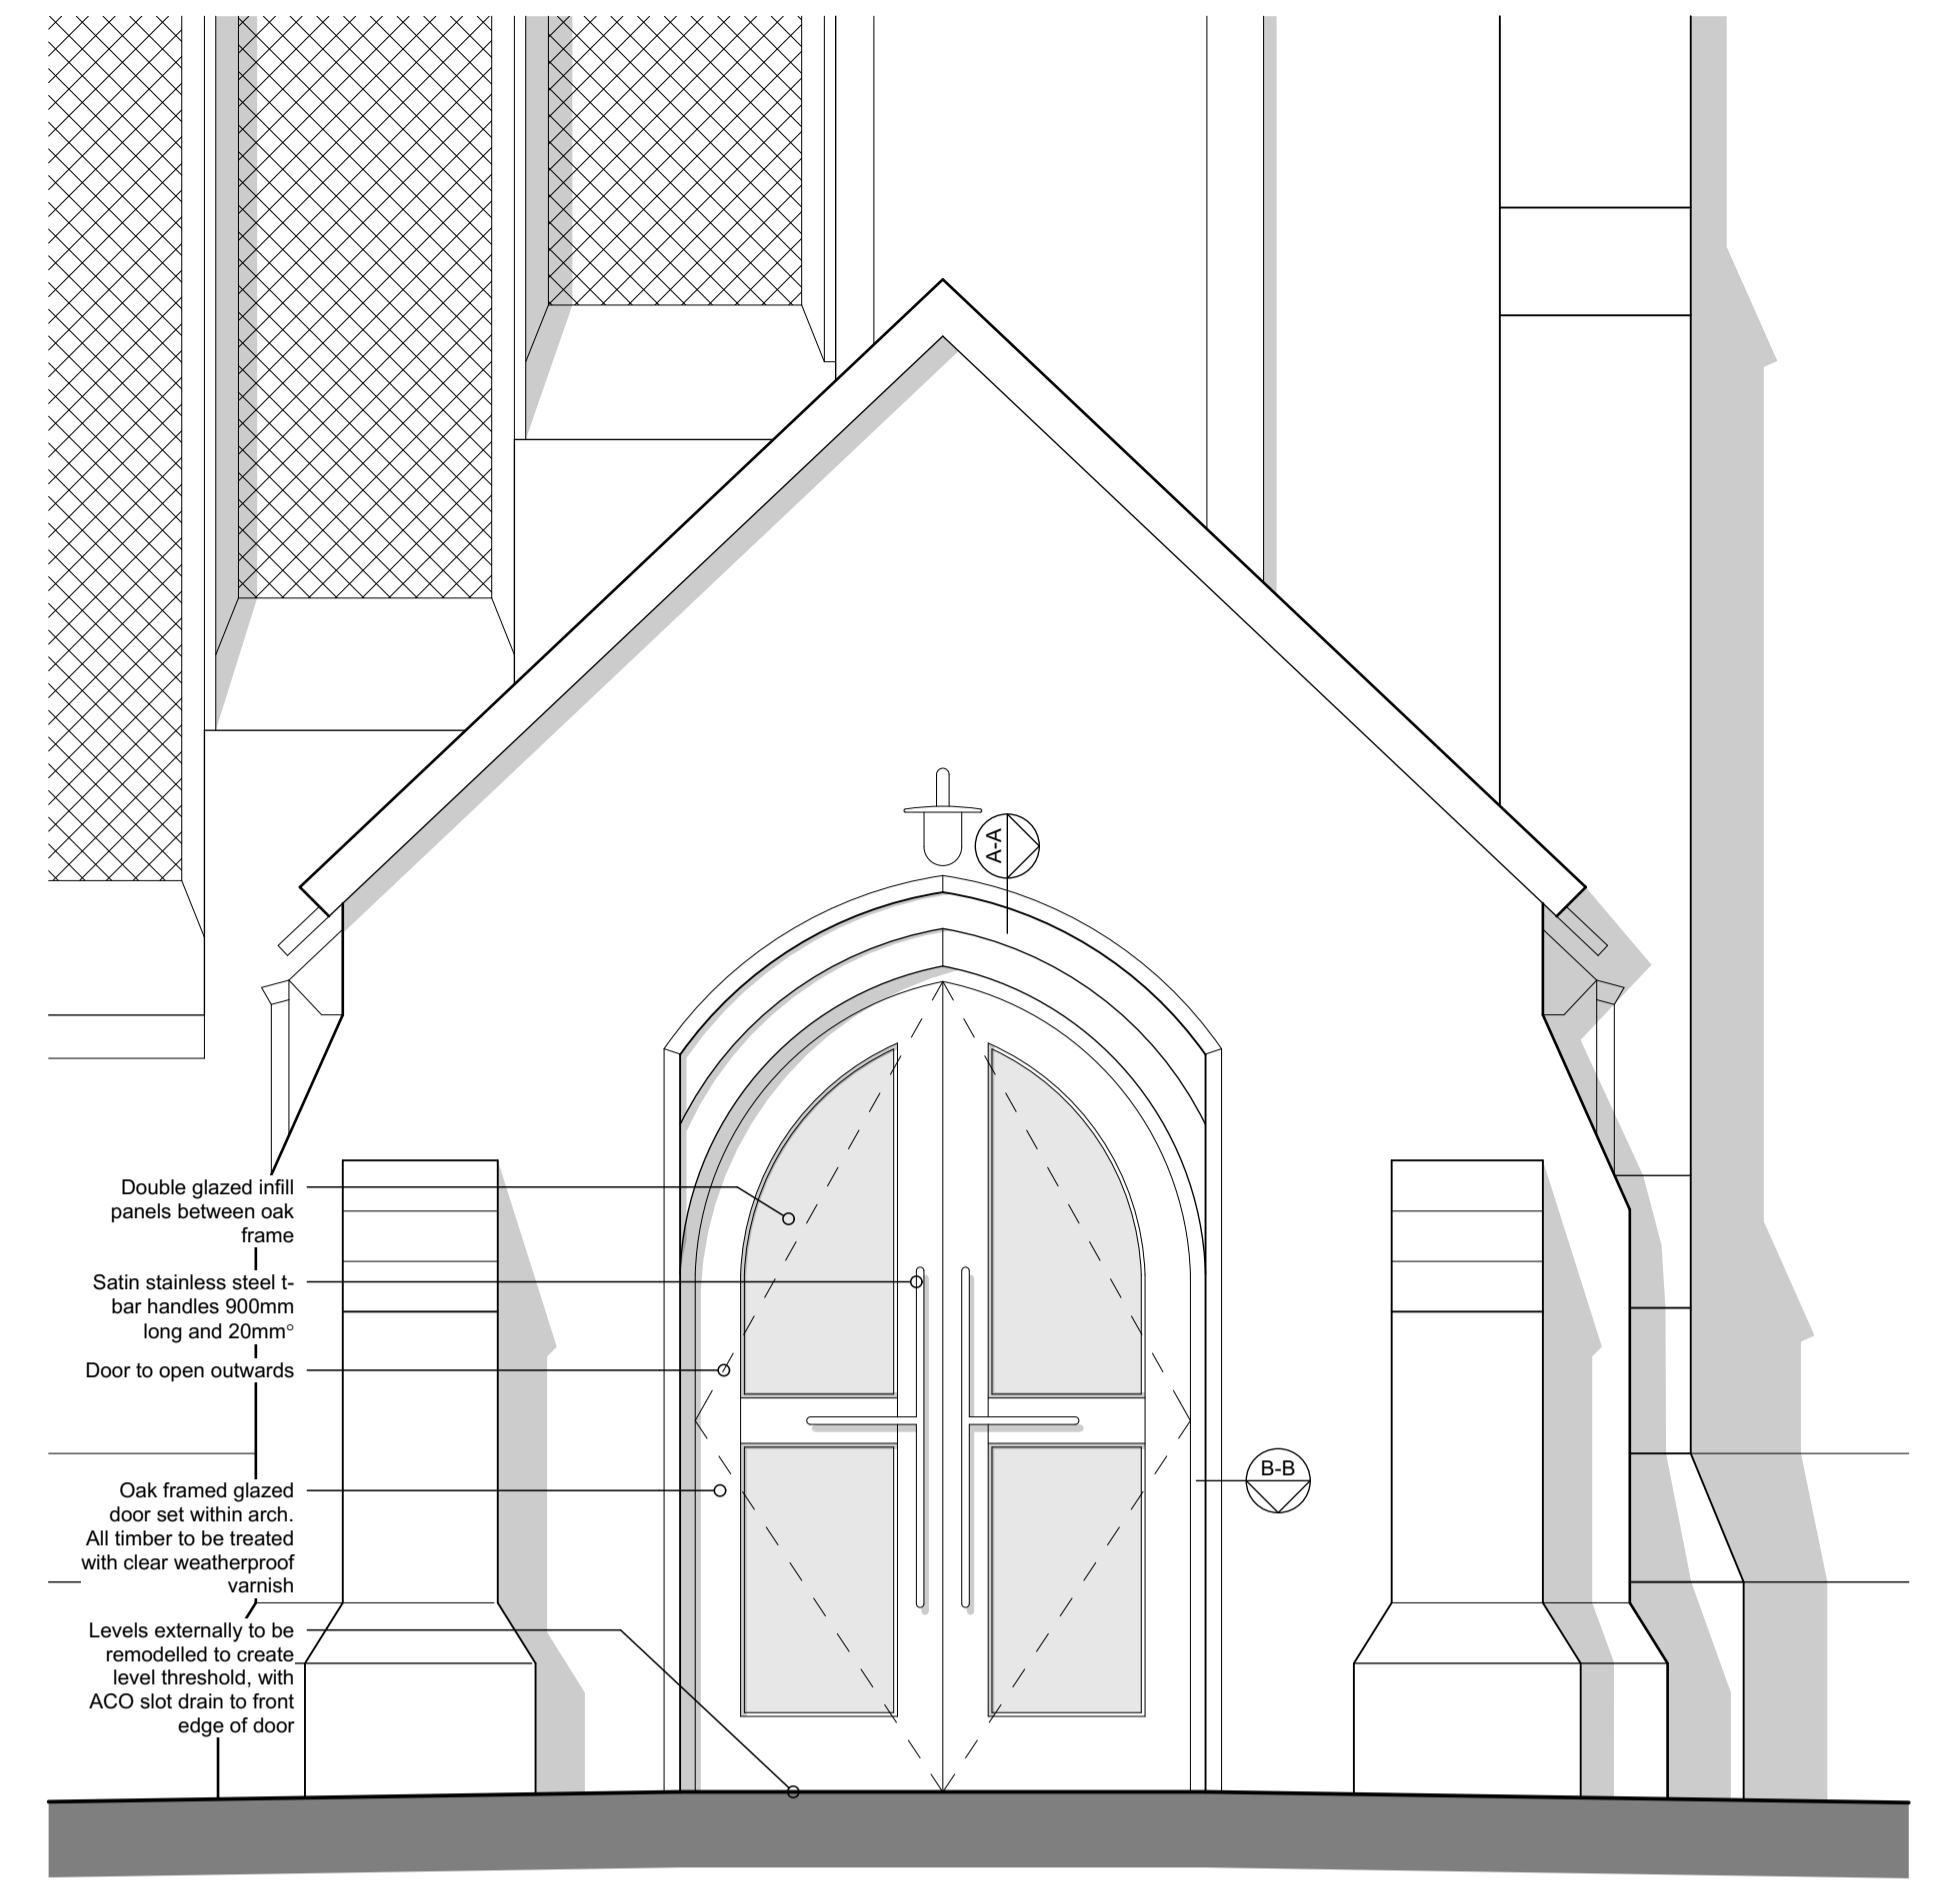


New Porch Door: External elevation
Scale 1:20 @ A1

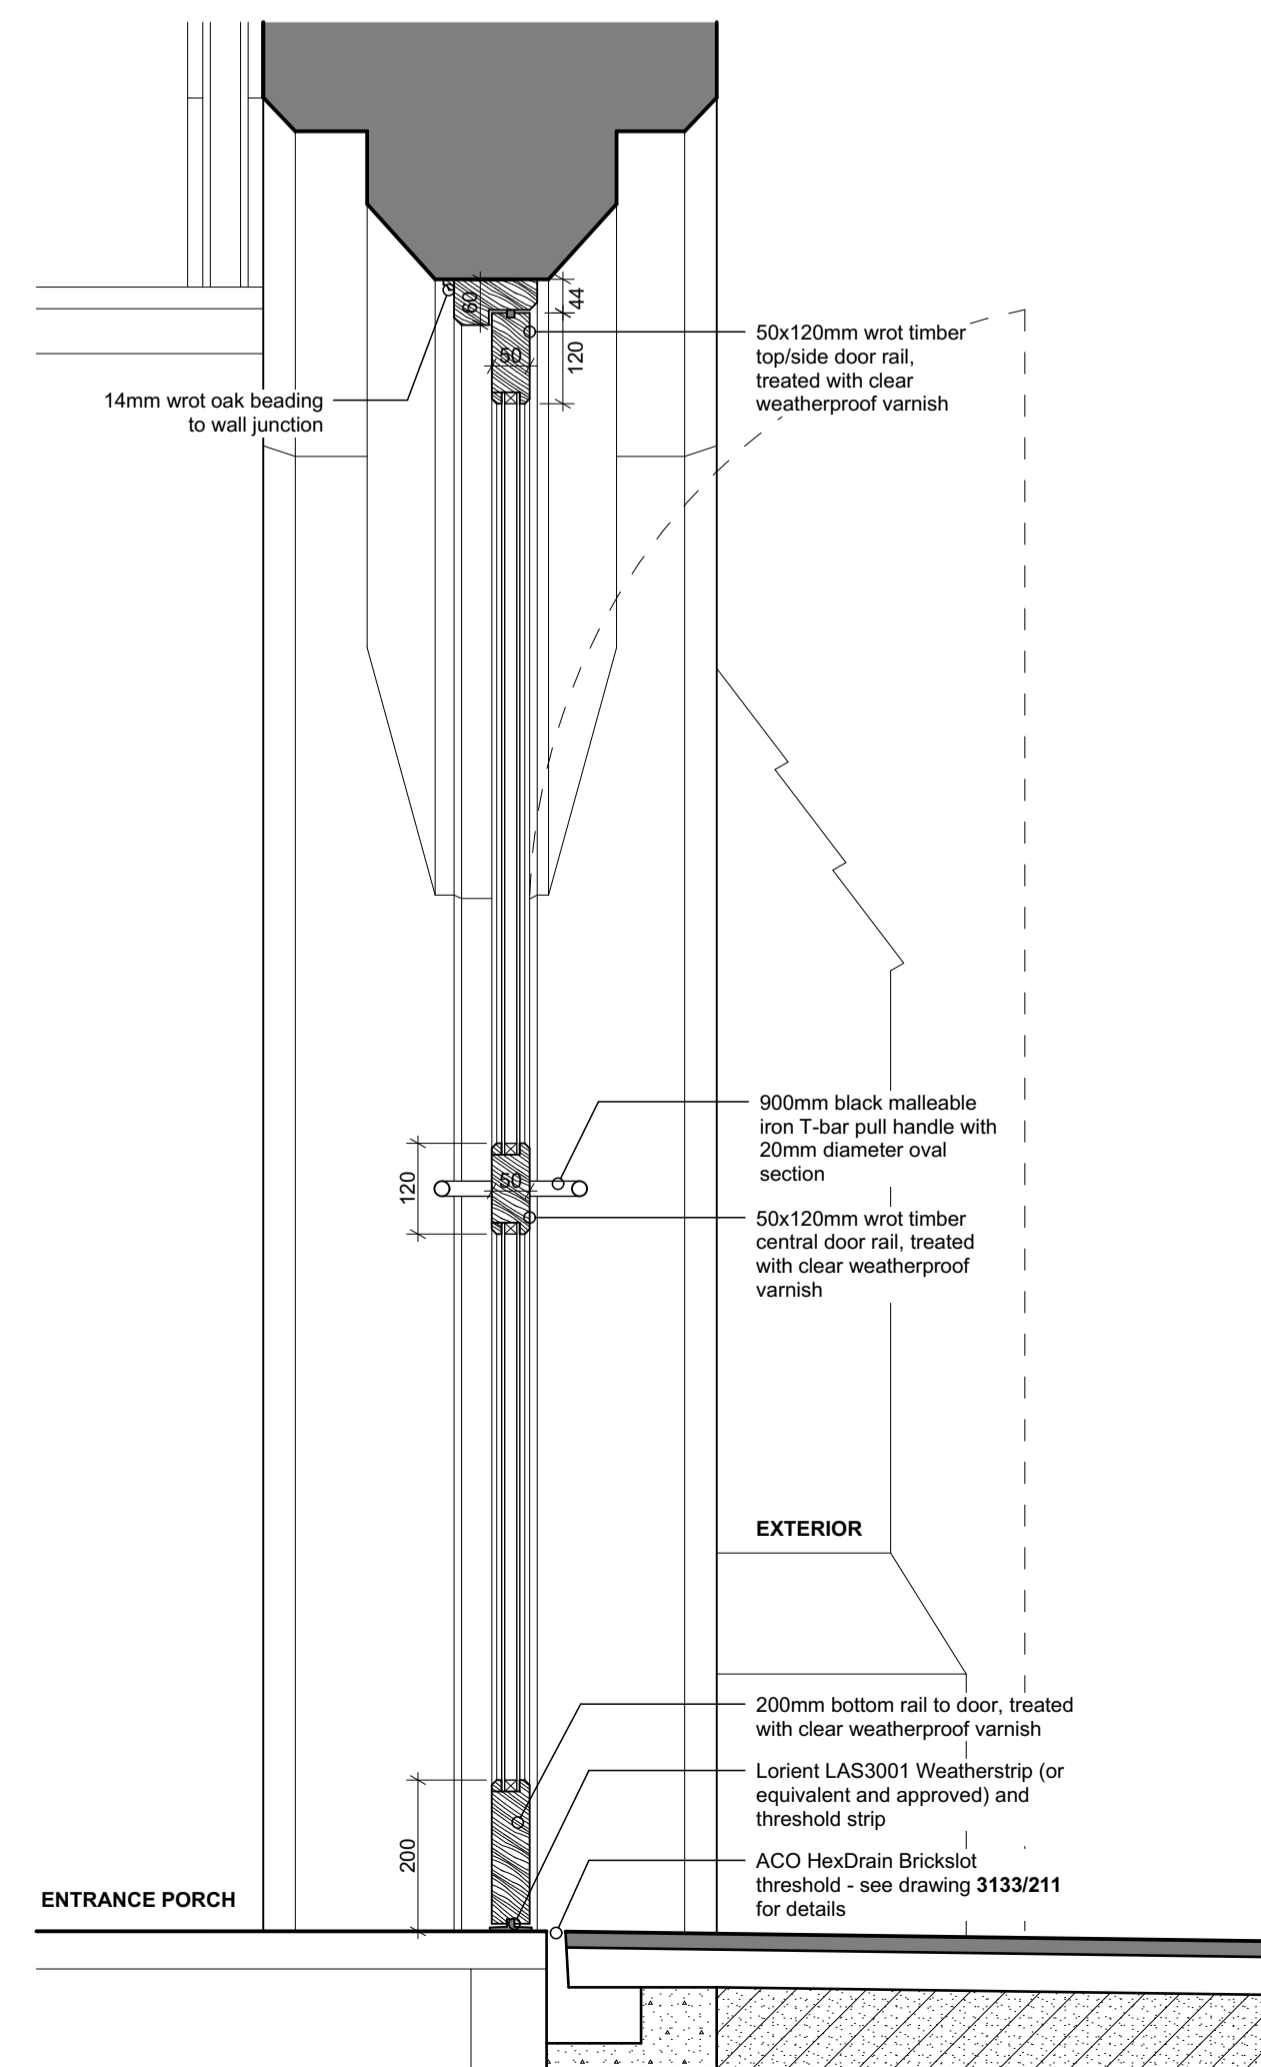

Section AA
Scale 1:10 @ A1

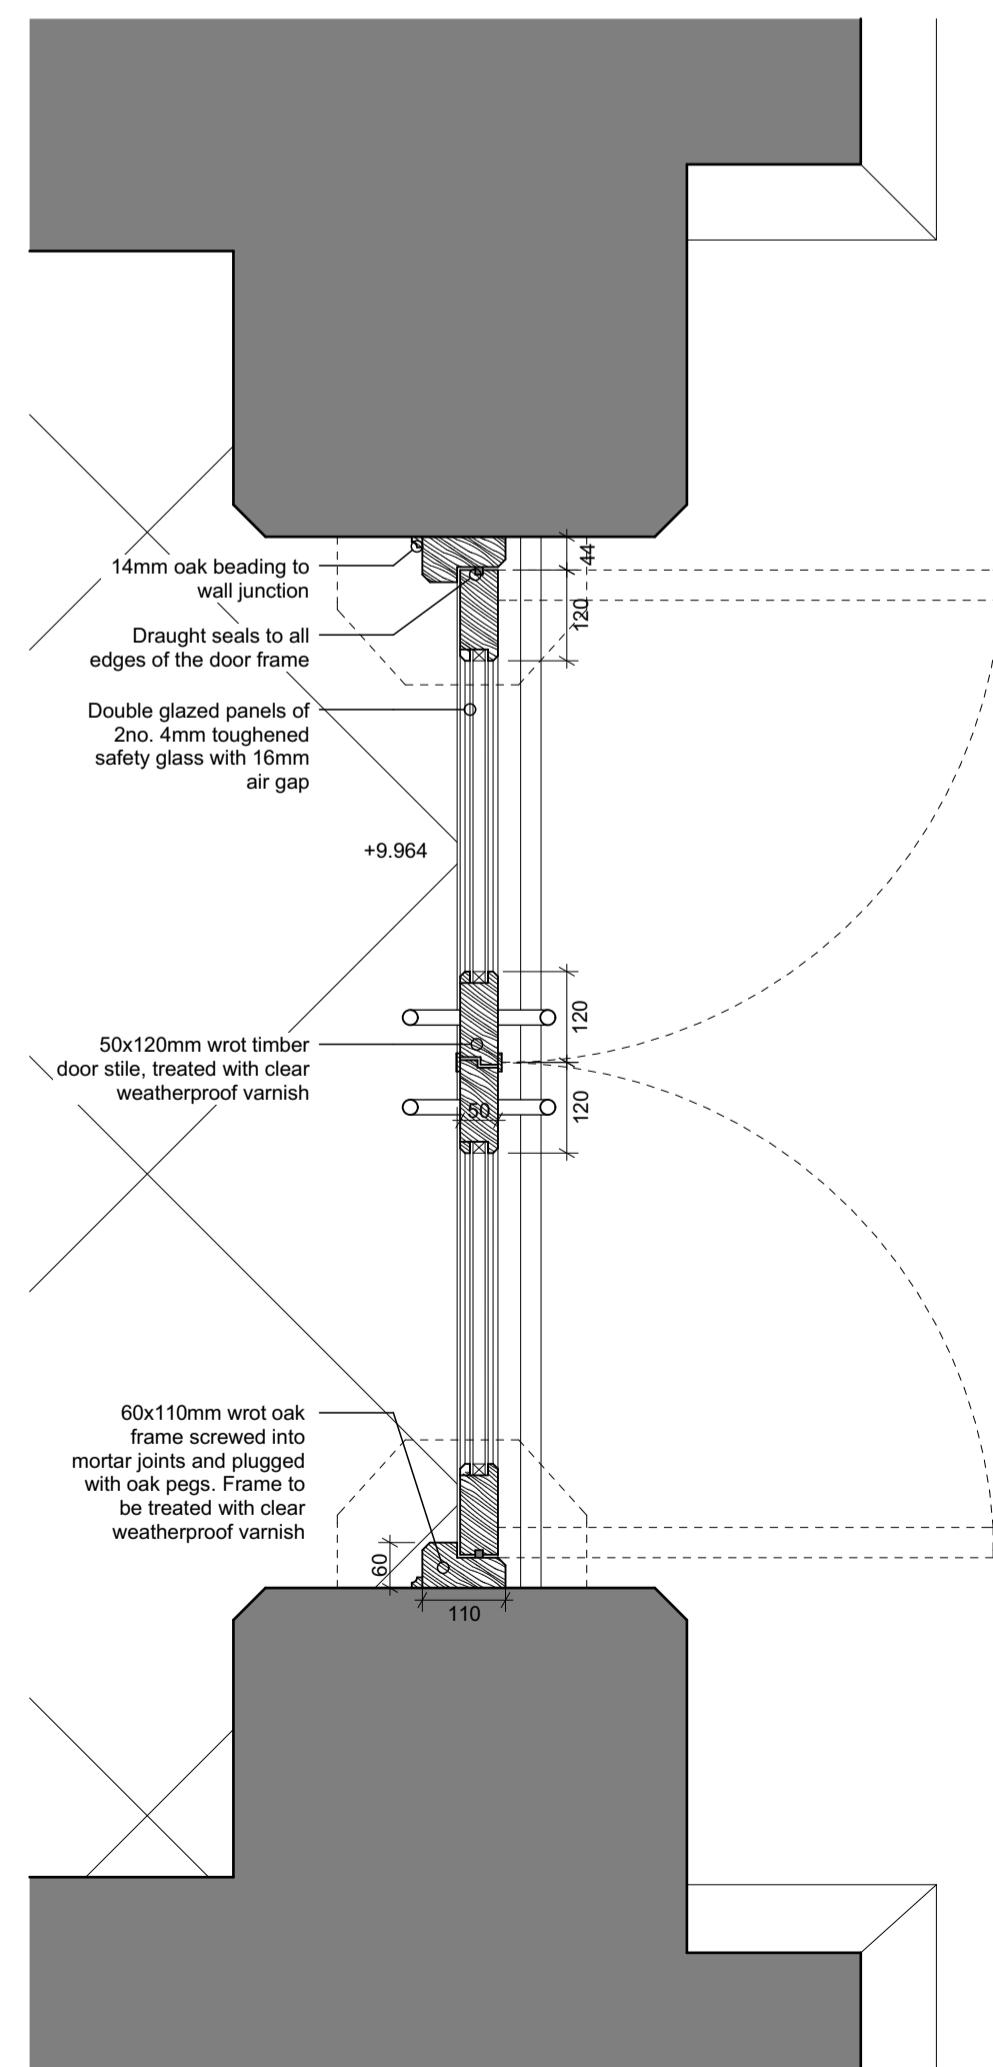

Section BB
Scale 1:10 @ A1

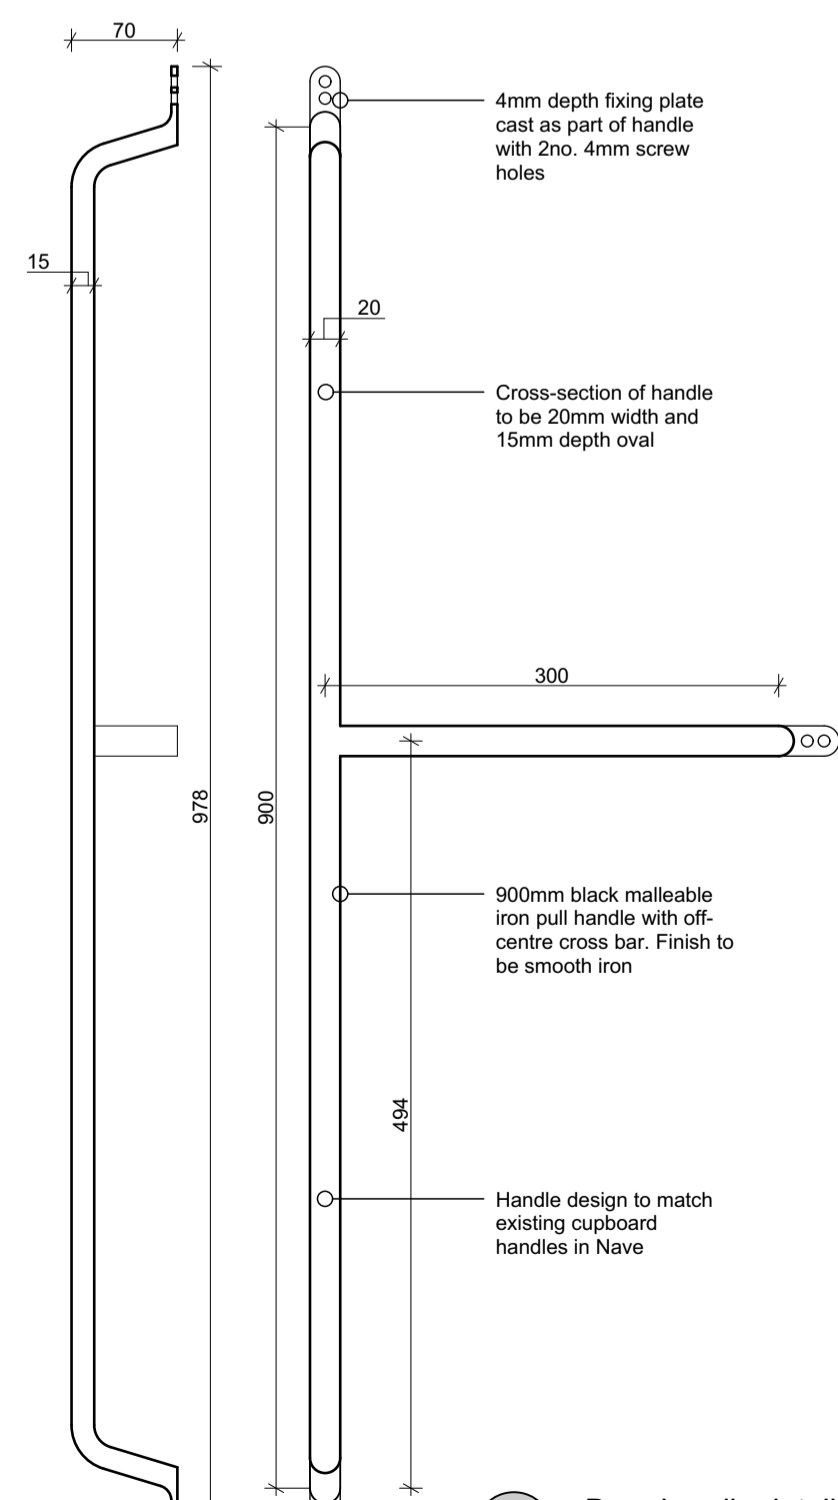


Door handle details
Scale 1:5 @ A1

DOOR SCHEDULE: PORCH										IRONMONGERY SCHEDULE						SIGNS								
Opening no.	Room	Description	Structural Opening size (mm)	Leaf size (mm)	Linings and Architraves	Door Type	Finish	Threshold	Glass	New butt hinges (pairs)	Door closer	Adjustable to push slide	80mm push/pull bar	900mm push/pull bar with cross-bar	Lower handle, round bar return to door	Latch	Mortice, deadlock, cylinder, escut	Privacy lock & indicator (range from 0 to 05)	Wall-mounted door stop	Room name / symbol	Braille	Fire exit	Opening no.	
D7	Nave south porch	Oak framed glazed double doors set into existing porch entrance arch	864 x 2059 (w/h)	826 x 2040 (w/h)	Oak	Type 6	Oak		Glazing within oak frame	2														D7

FINISHES SCHEDULE							
Room	Drawing no.	Archway	Walls	Floor	Ceiling	Boxing (MDF & Plasterboard)	Floor Skirtings / Architraves / Other
Porch	3133/130	Stone to be made good where disturbed to match existing	Walls to be brushed down and cleaned with plain, clean water	As existing - no change	Ceiling to be cleaned and boarded timbers decorated with stain to match existing	No boxing required	None required

All timber to Porch door to be FSC approved European Oak

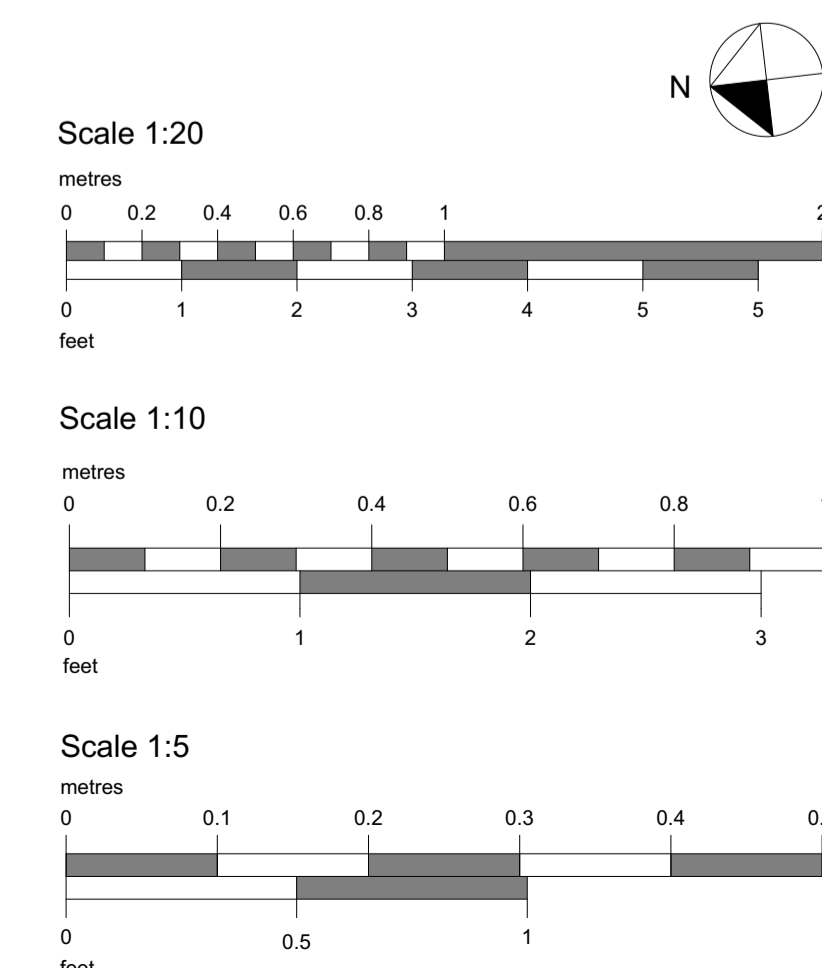

Revision A Minor amendments to schedules. Door handle design amended and door handle detail drawing added (20-01-17)
Do not scale off this drawing. If in doubt ask. Scale correct when printed at A1

94 The Mount York YO24 1AR
T:01904 623034 E:post@pply.co.uk



St John's Church, Sharow
Phase 2
Porch Proposed Door & New
Bollard Lighting

SCALE As per drawing
DATE 24/10/16
DRAWN C BROWN
REV A
3133/240 A
All Drawings Copyright of PPly Limited