



**Kitchen plan: Undercounter layout**  
Scale 1:20 @ A2

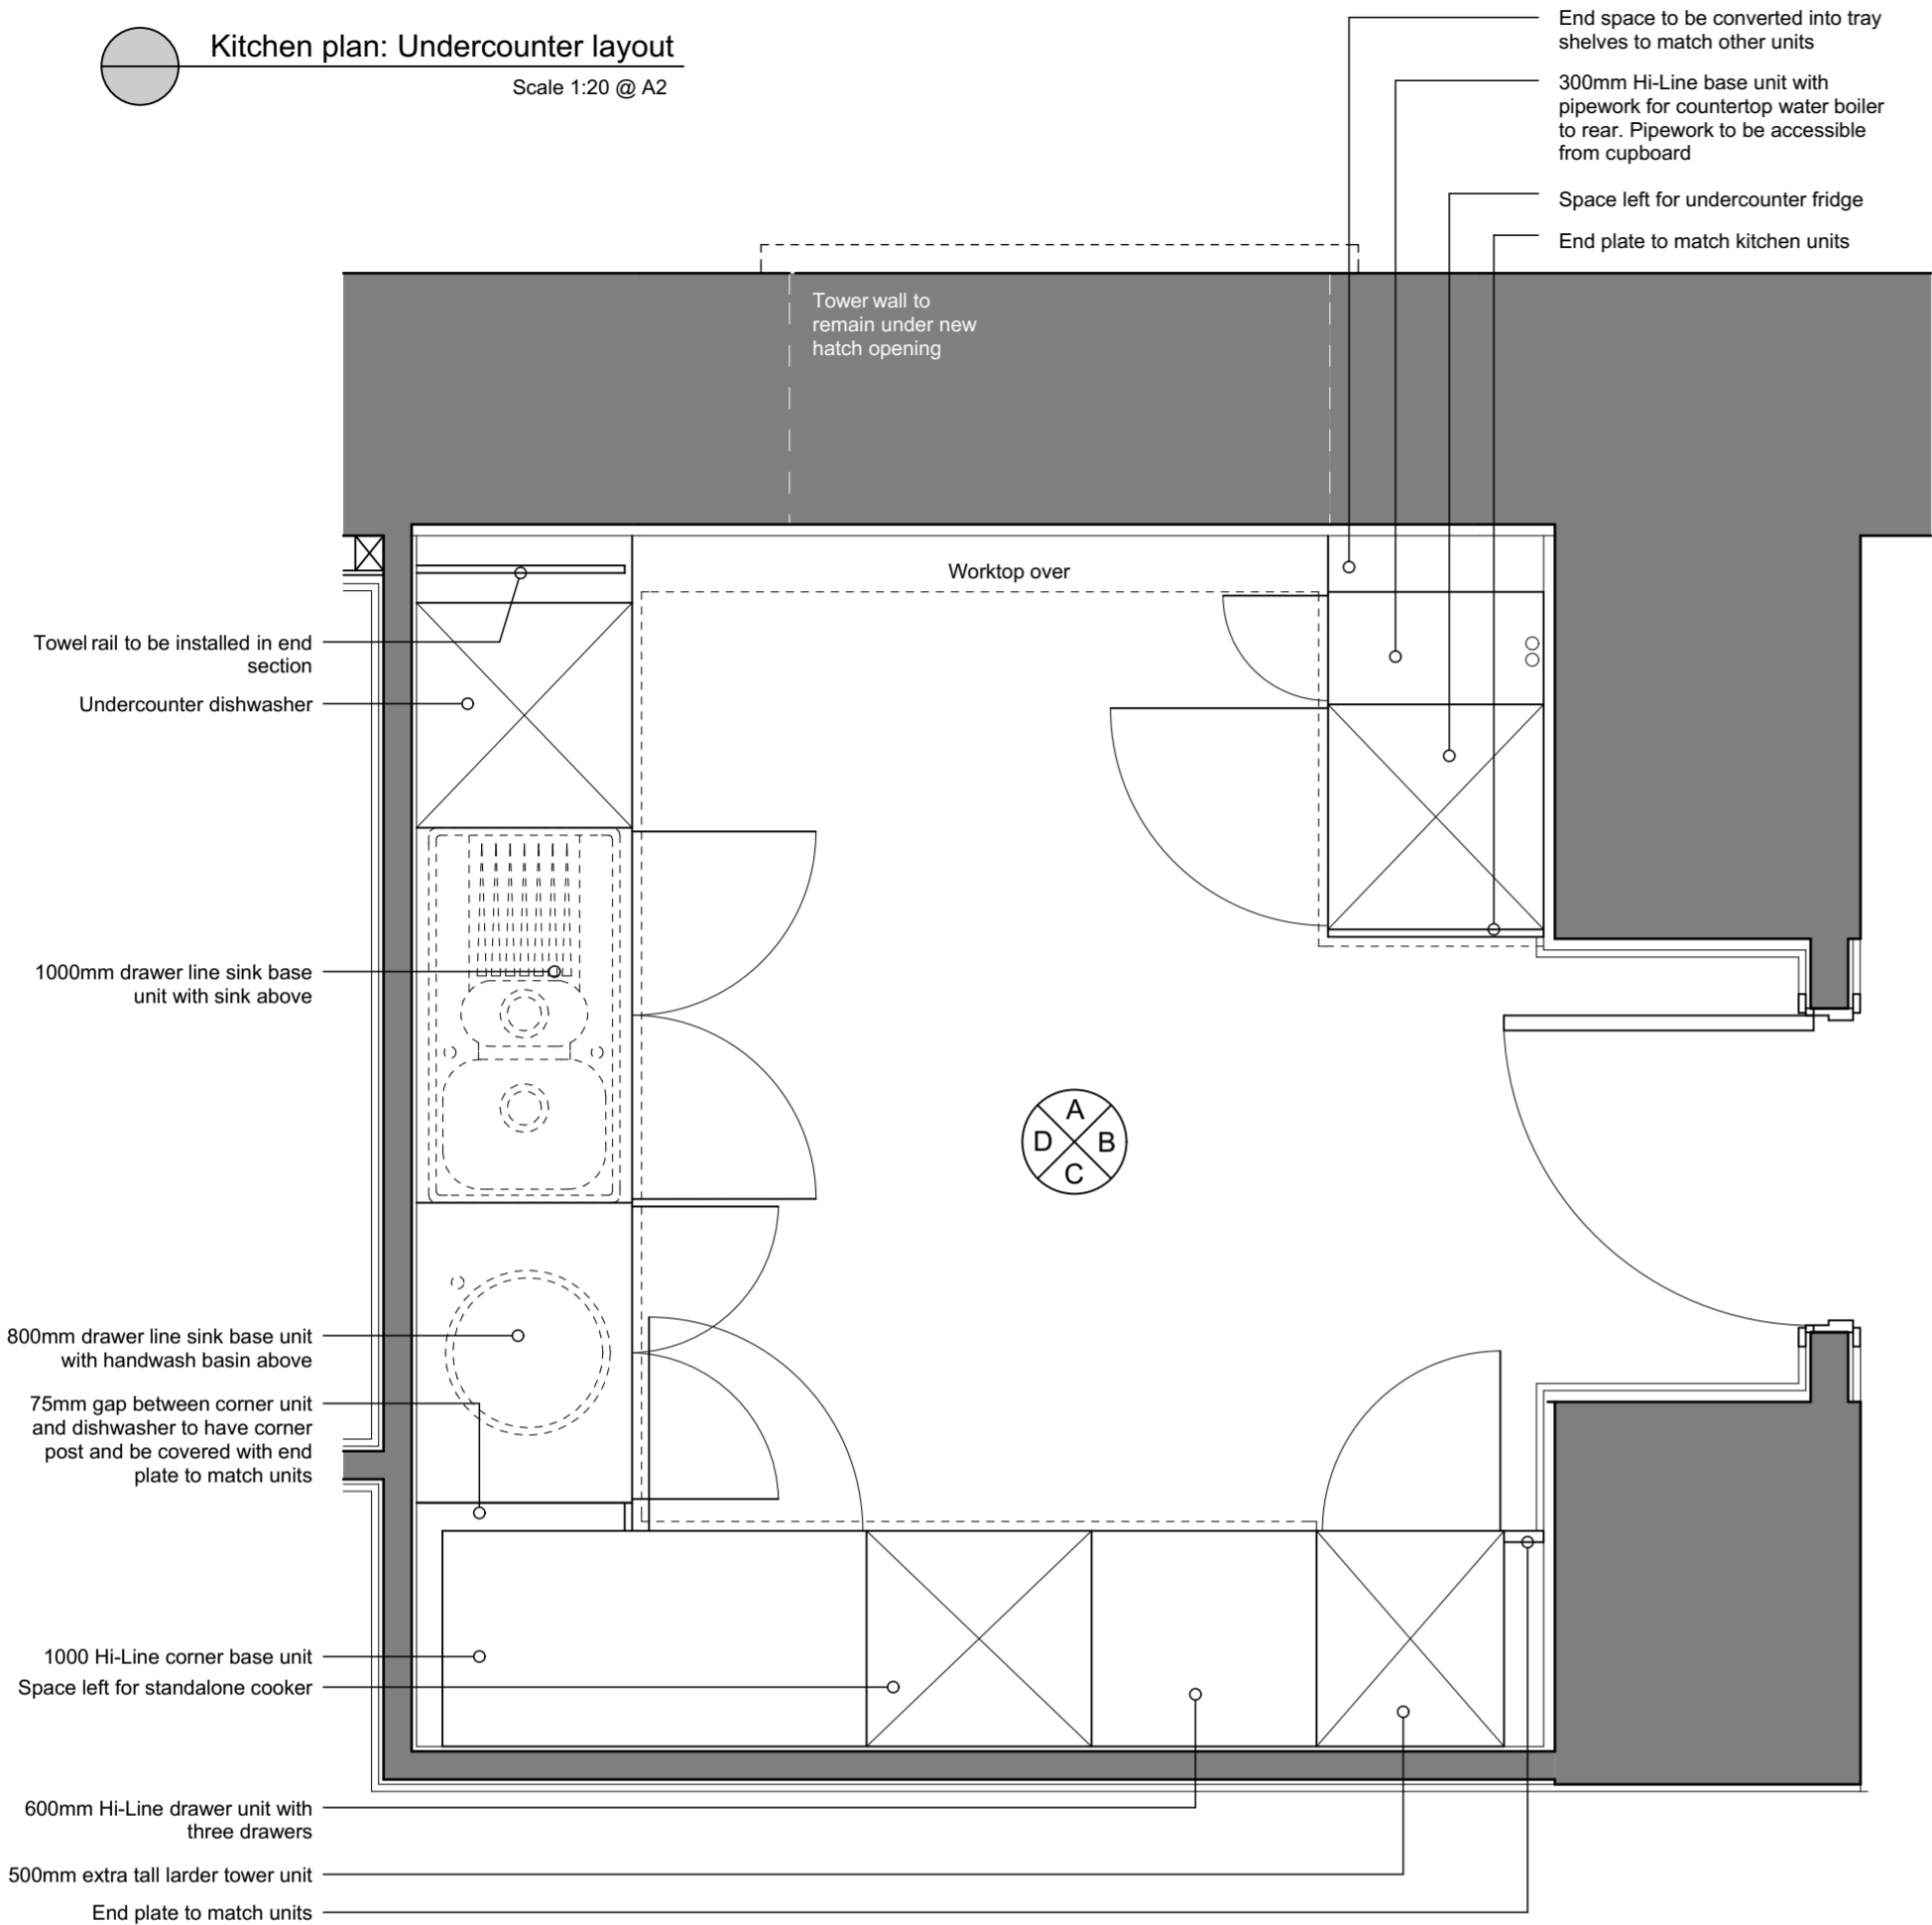

**Kitchen plan: Worksurface & above**  
Scale 1:20 @ A2

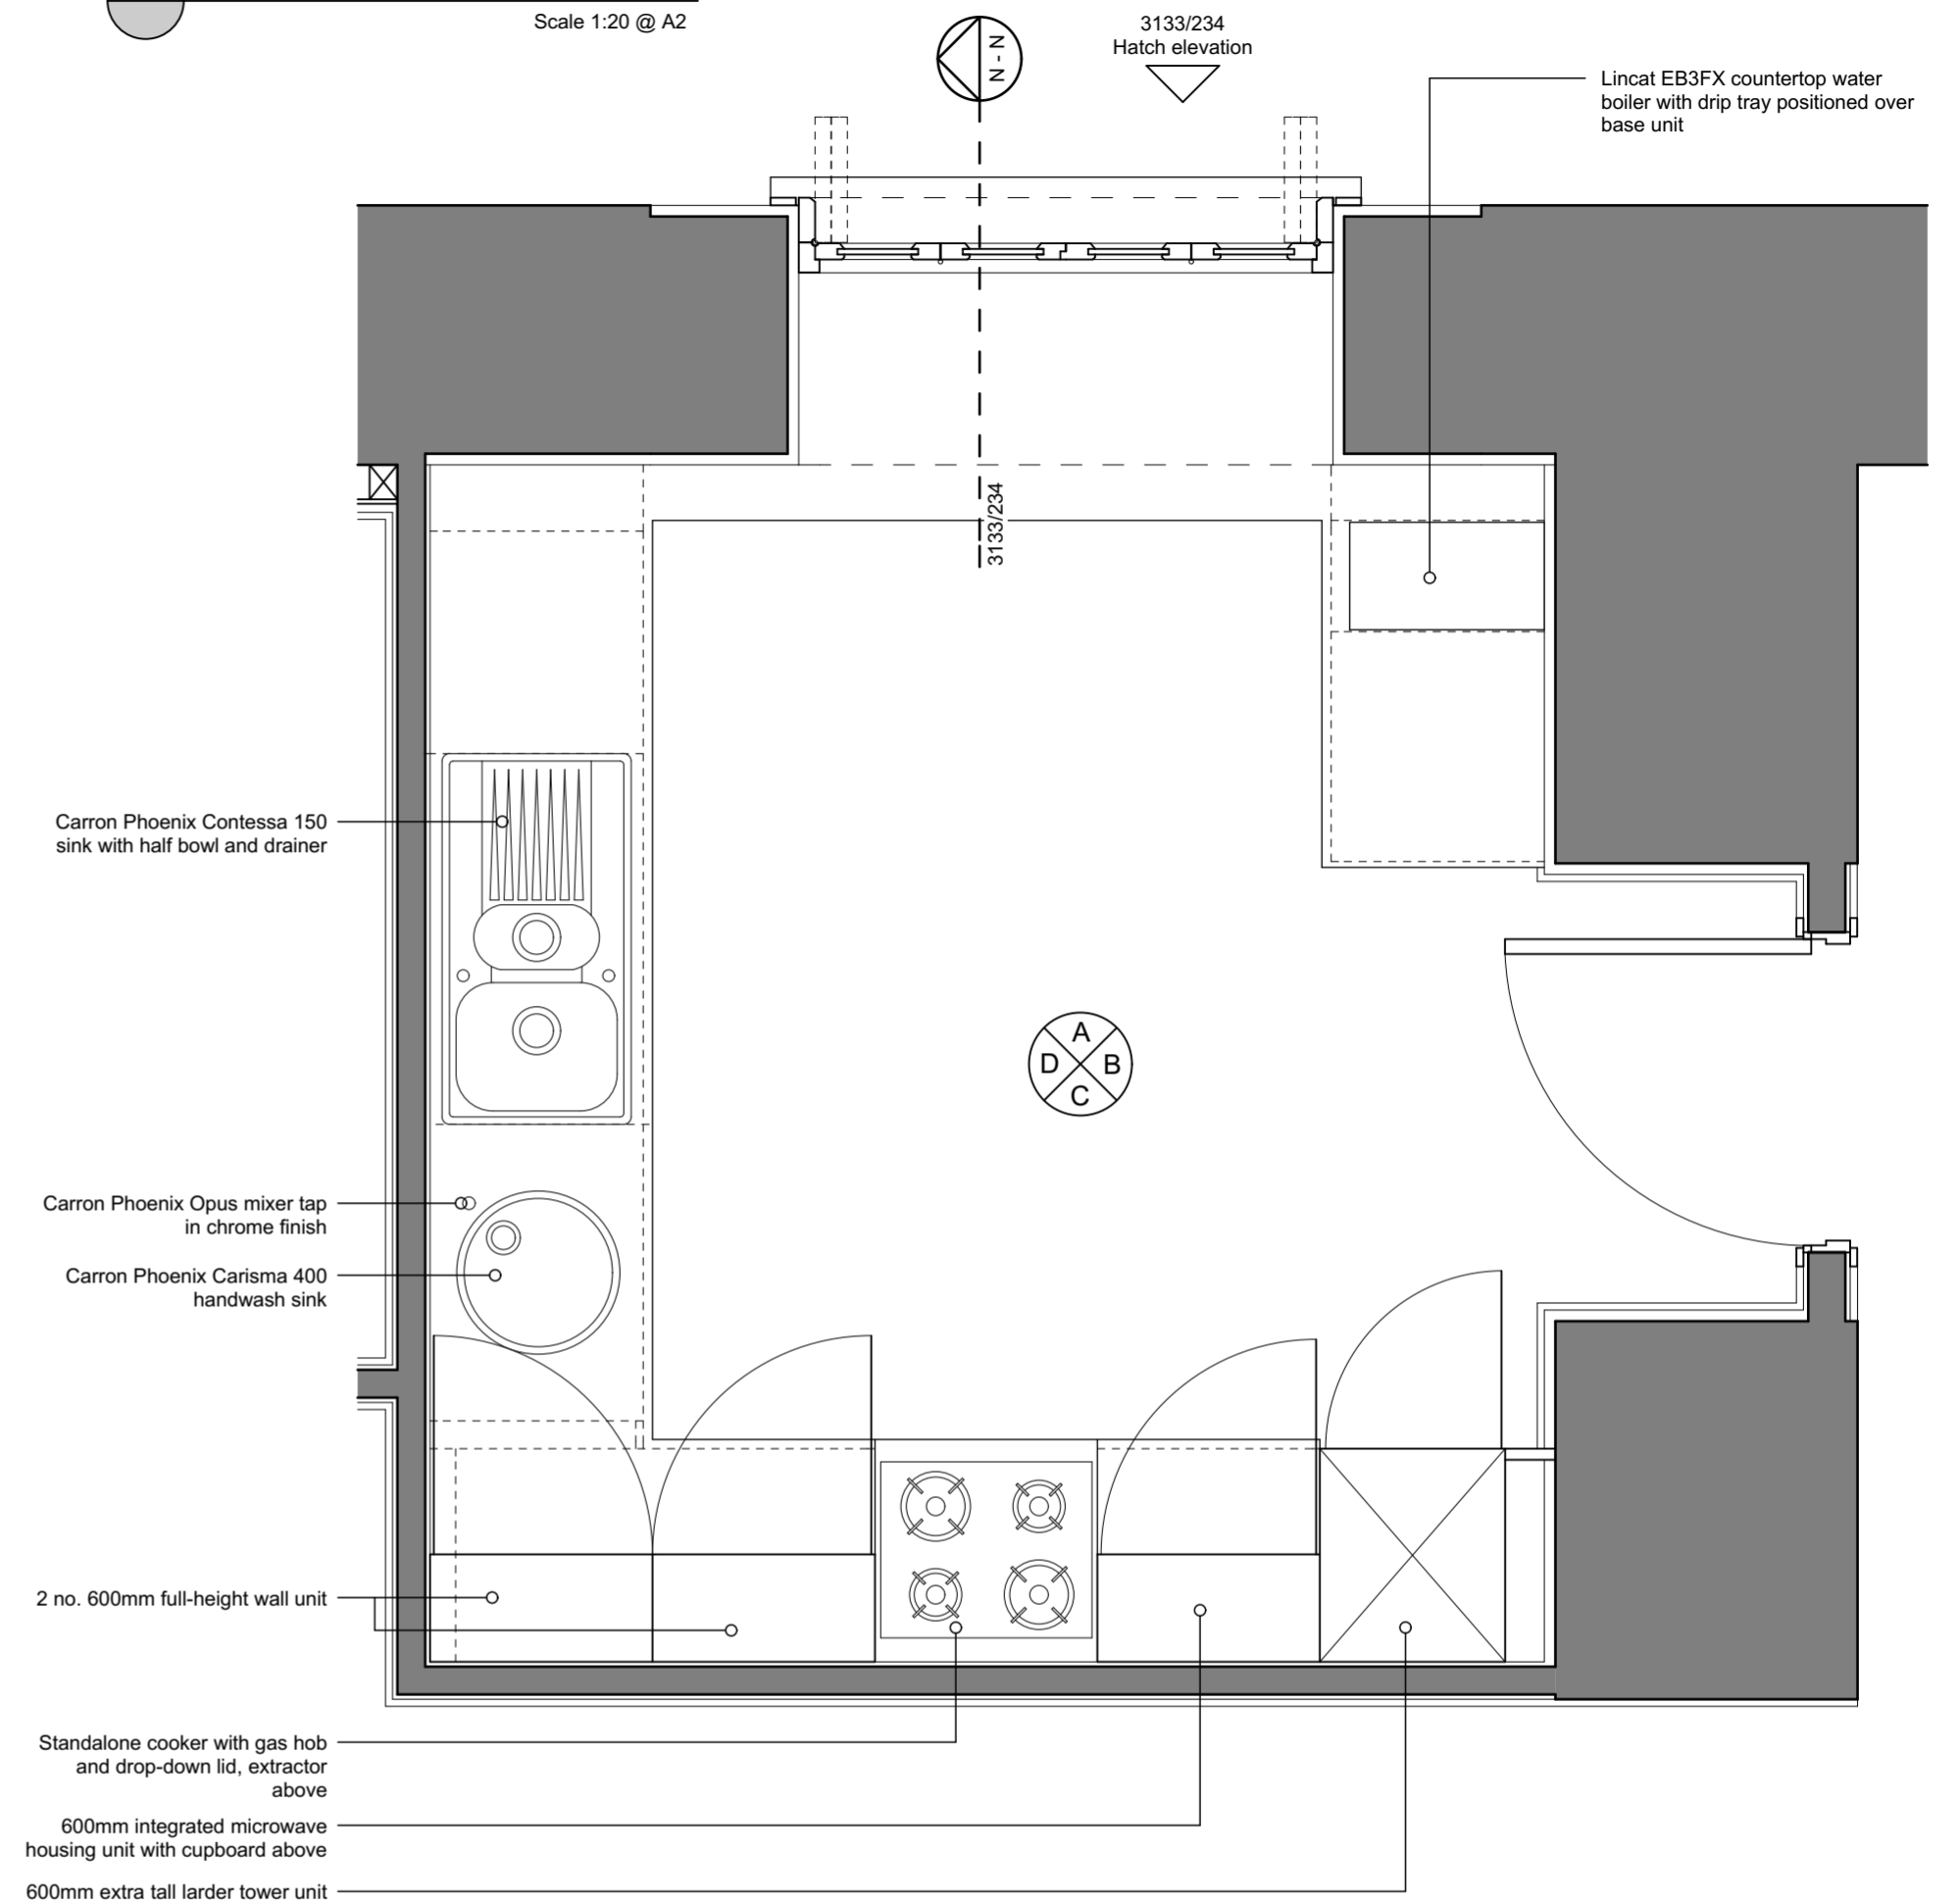

**KITCHEN SPECIFICATION NOTES**

**Units Supplier:** Howdens Joinery  
W:www.Howdens.com

**Range Name:** Burford White

**Door Description:** Shaker Design Matt White Door

**Handle Description:** Stainless Steel Effect T Bar Handle (HKB1131) - Length as per labels on elevation drawings

**Cabinet Colour:** White

**Hinge Options:** Standard - 110° zinc plated steel hinges

**Drawer Options:** Standard Drawer Box - Pre fitted epoxy coated metal sides & rear, 15mm MFC base, standard closing action

**Drawer Runners:** Powder coated metal, nylon runner wheels, standard closing action

**Cornice:** White Veneered MDF Classic Style

**Pelmet:** White Veneered MDF Square Style

**Notes:** INCLUDE FOR ALL PLINTHS, LEGS, SOFT DOOR / DRAWER CLOSERS JOINTING PIECES TO WORKTOPS AND JIGS ETC AND ALL NECESSARY ACCESSORIES REQUIRED TO INSTALL TO ILLUSTRATED KITCHEN

**Worktop Supplier:** Howdens Joinery  
W:www.howdens.com

**Range Name:** Square edged laminate 38mm - 616mm Deep

**Worktop Colour/Ref:** TBC

**Domestic Kitchen Sink Supplier:** Carron Phoenix Ltd  
W:www.carron.com

**Product:** Contessa 150 bowl, 1/2 bowl & drainer or equal

**Finish:** Polished stainless steel

**Tap:** Opus - Chrome finish

**Design, installation, testing and maintenance:** To BS 6700

**Handwash Basin Supplier:** Carron Phoenix Ltd  
W:www.carron.com

**Product:** Carisma 400

**Finish:** Polished stainless steel

**Tap:** Opus - Chrome finish

**Design, installation, testing and maintenance:** To BS 6700

**Tiling Tiles:** Ceramic wall tiles.

**Supplier:** Johnson

**Product reference:** Johnson Prismatic

**Colour:** Shark

**Size:** 100x100mm

**Thickness:** 6mm

**Background/ Base:** Cement:sand rendering

**Preparation:** Smoothing underlayment

**Bedding:** To manufacturer's recommendations

**Adhesive:** Contractor's choice

**Joint width:** 2 mm

**Grout:** Proprietary waterproof as recommended by tile manufacturer

**Type/ classification:** CG1

**Notes:** To all exposed tile edges provide and fit prop. mitred plastic edge beading. Apply white silicone seal at tile / basin edges

**Appliances**

**Cooker:** TBC. To be supplied by client and fitted by contractor.

**Fridge:** TBC. To be supplied by client and fitted by contractor.

**Dishwasher:** TBC. To be supplied by client and fitted by contractor.


**Water boiler:** Lincat EB3FX Filter-Flow Automatic Fill Water Boiler Single tap. Installed to manufacturers specifications.

**Extractor:** TBC. To be supplied by client and fitted by contractor.

**Revision A** Dishwasher and handwash sink swapped over. Tall unit reduced to 500mm. Tray rack and towel rail included (19-01-17)

Do not scale off this drawing. If in doubt ask. Scale correct when printed at A2

Scale 1:20

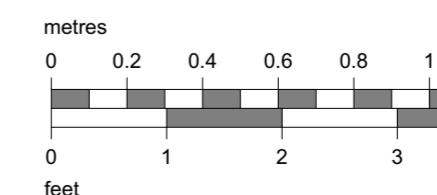

94 The Mount York YO24 1AR  
T:01904 623034 E:post@pdiy.co.uk



St John's Church, Sharow  
Phase 2  
Extension Room Data Sheet - Kitchen Layout Plans

SCALE 1:20 @ A2  
DATE 08/09/2016  
DRAWN C BROWN

REV  
A

3133/233 A

All Drawings Copyright of PDIY Limited