



Kitchen plan: Undercounter layout
Scale 1:20 @ A2

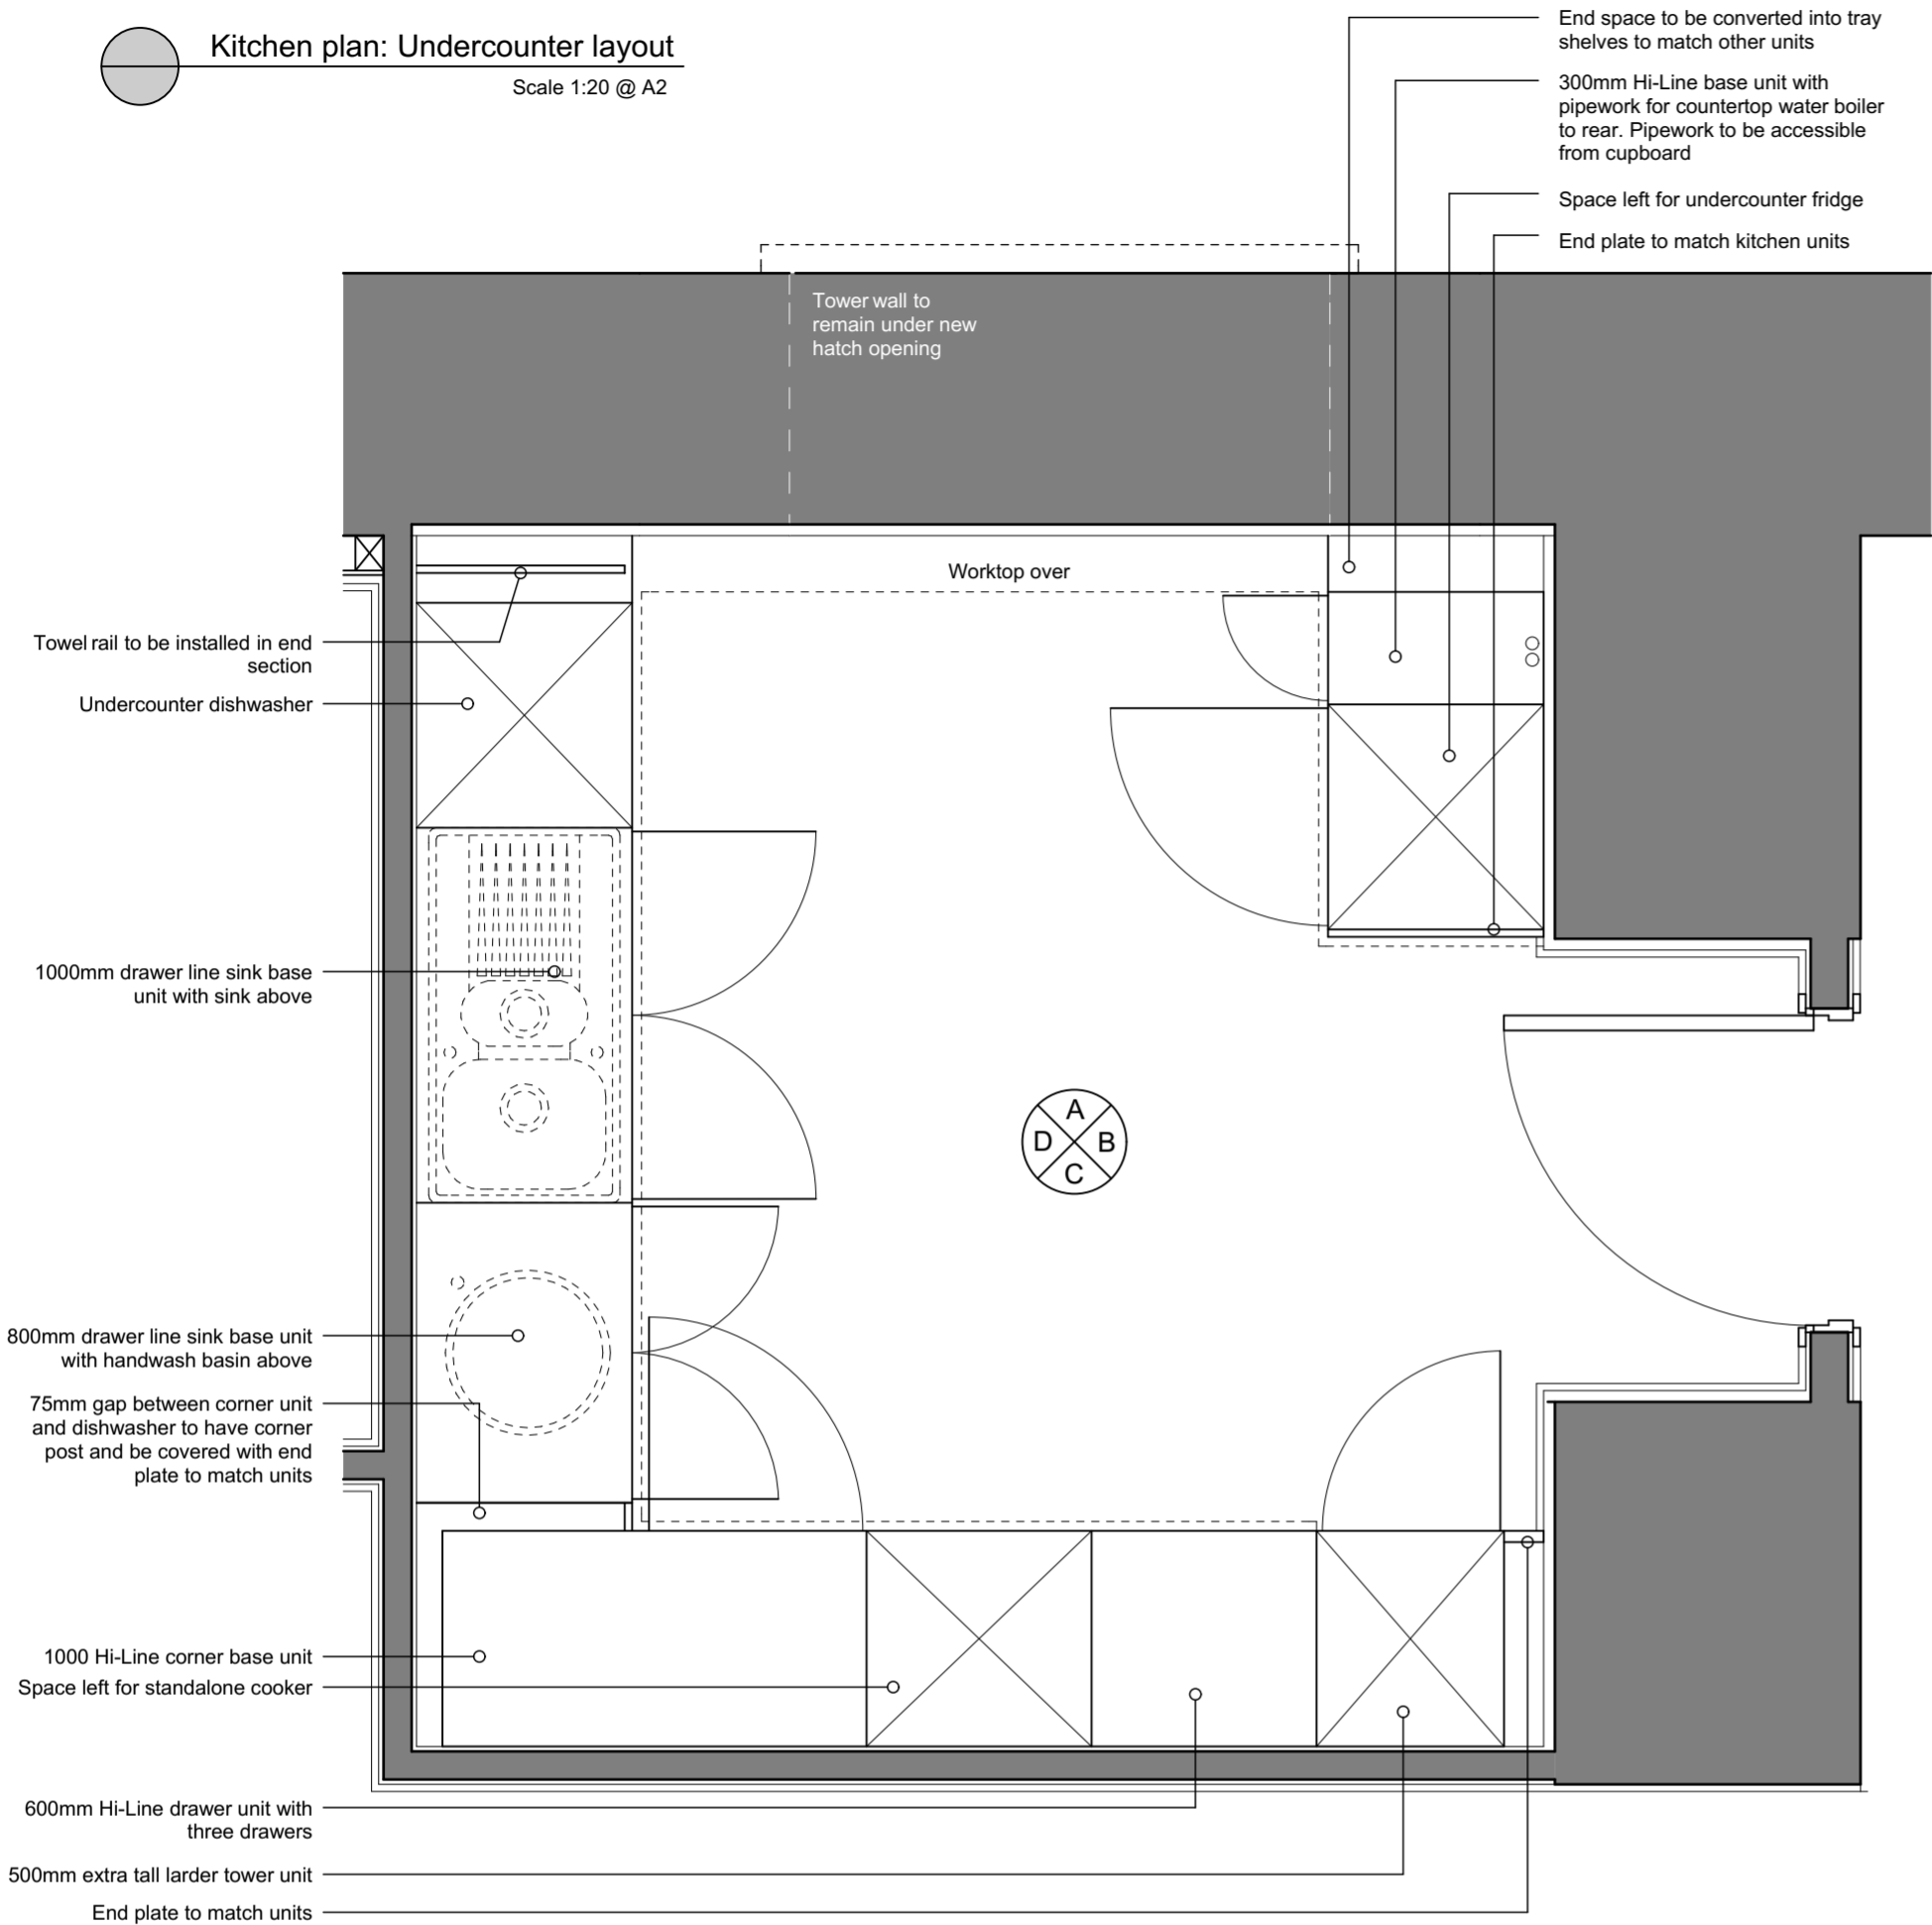

Kitchen plan: Worksurface & above
Scale 1:20 @ A2

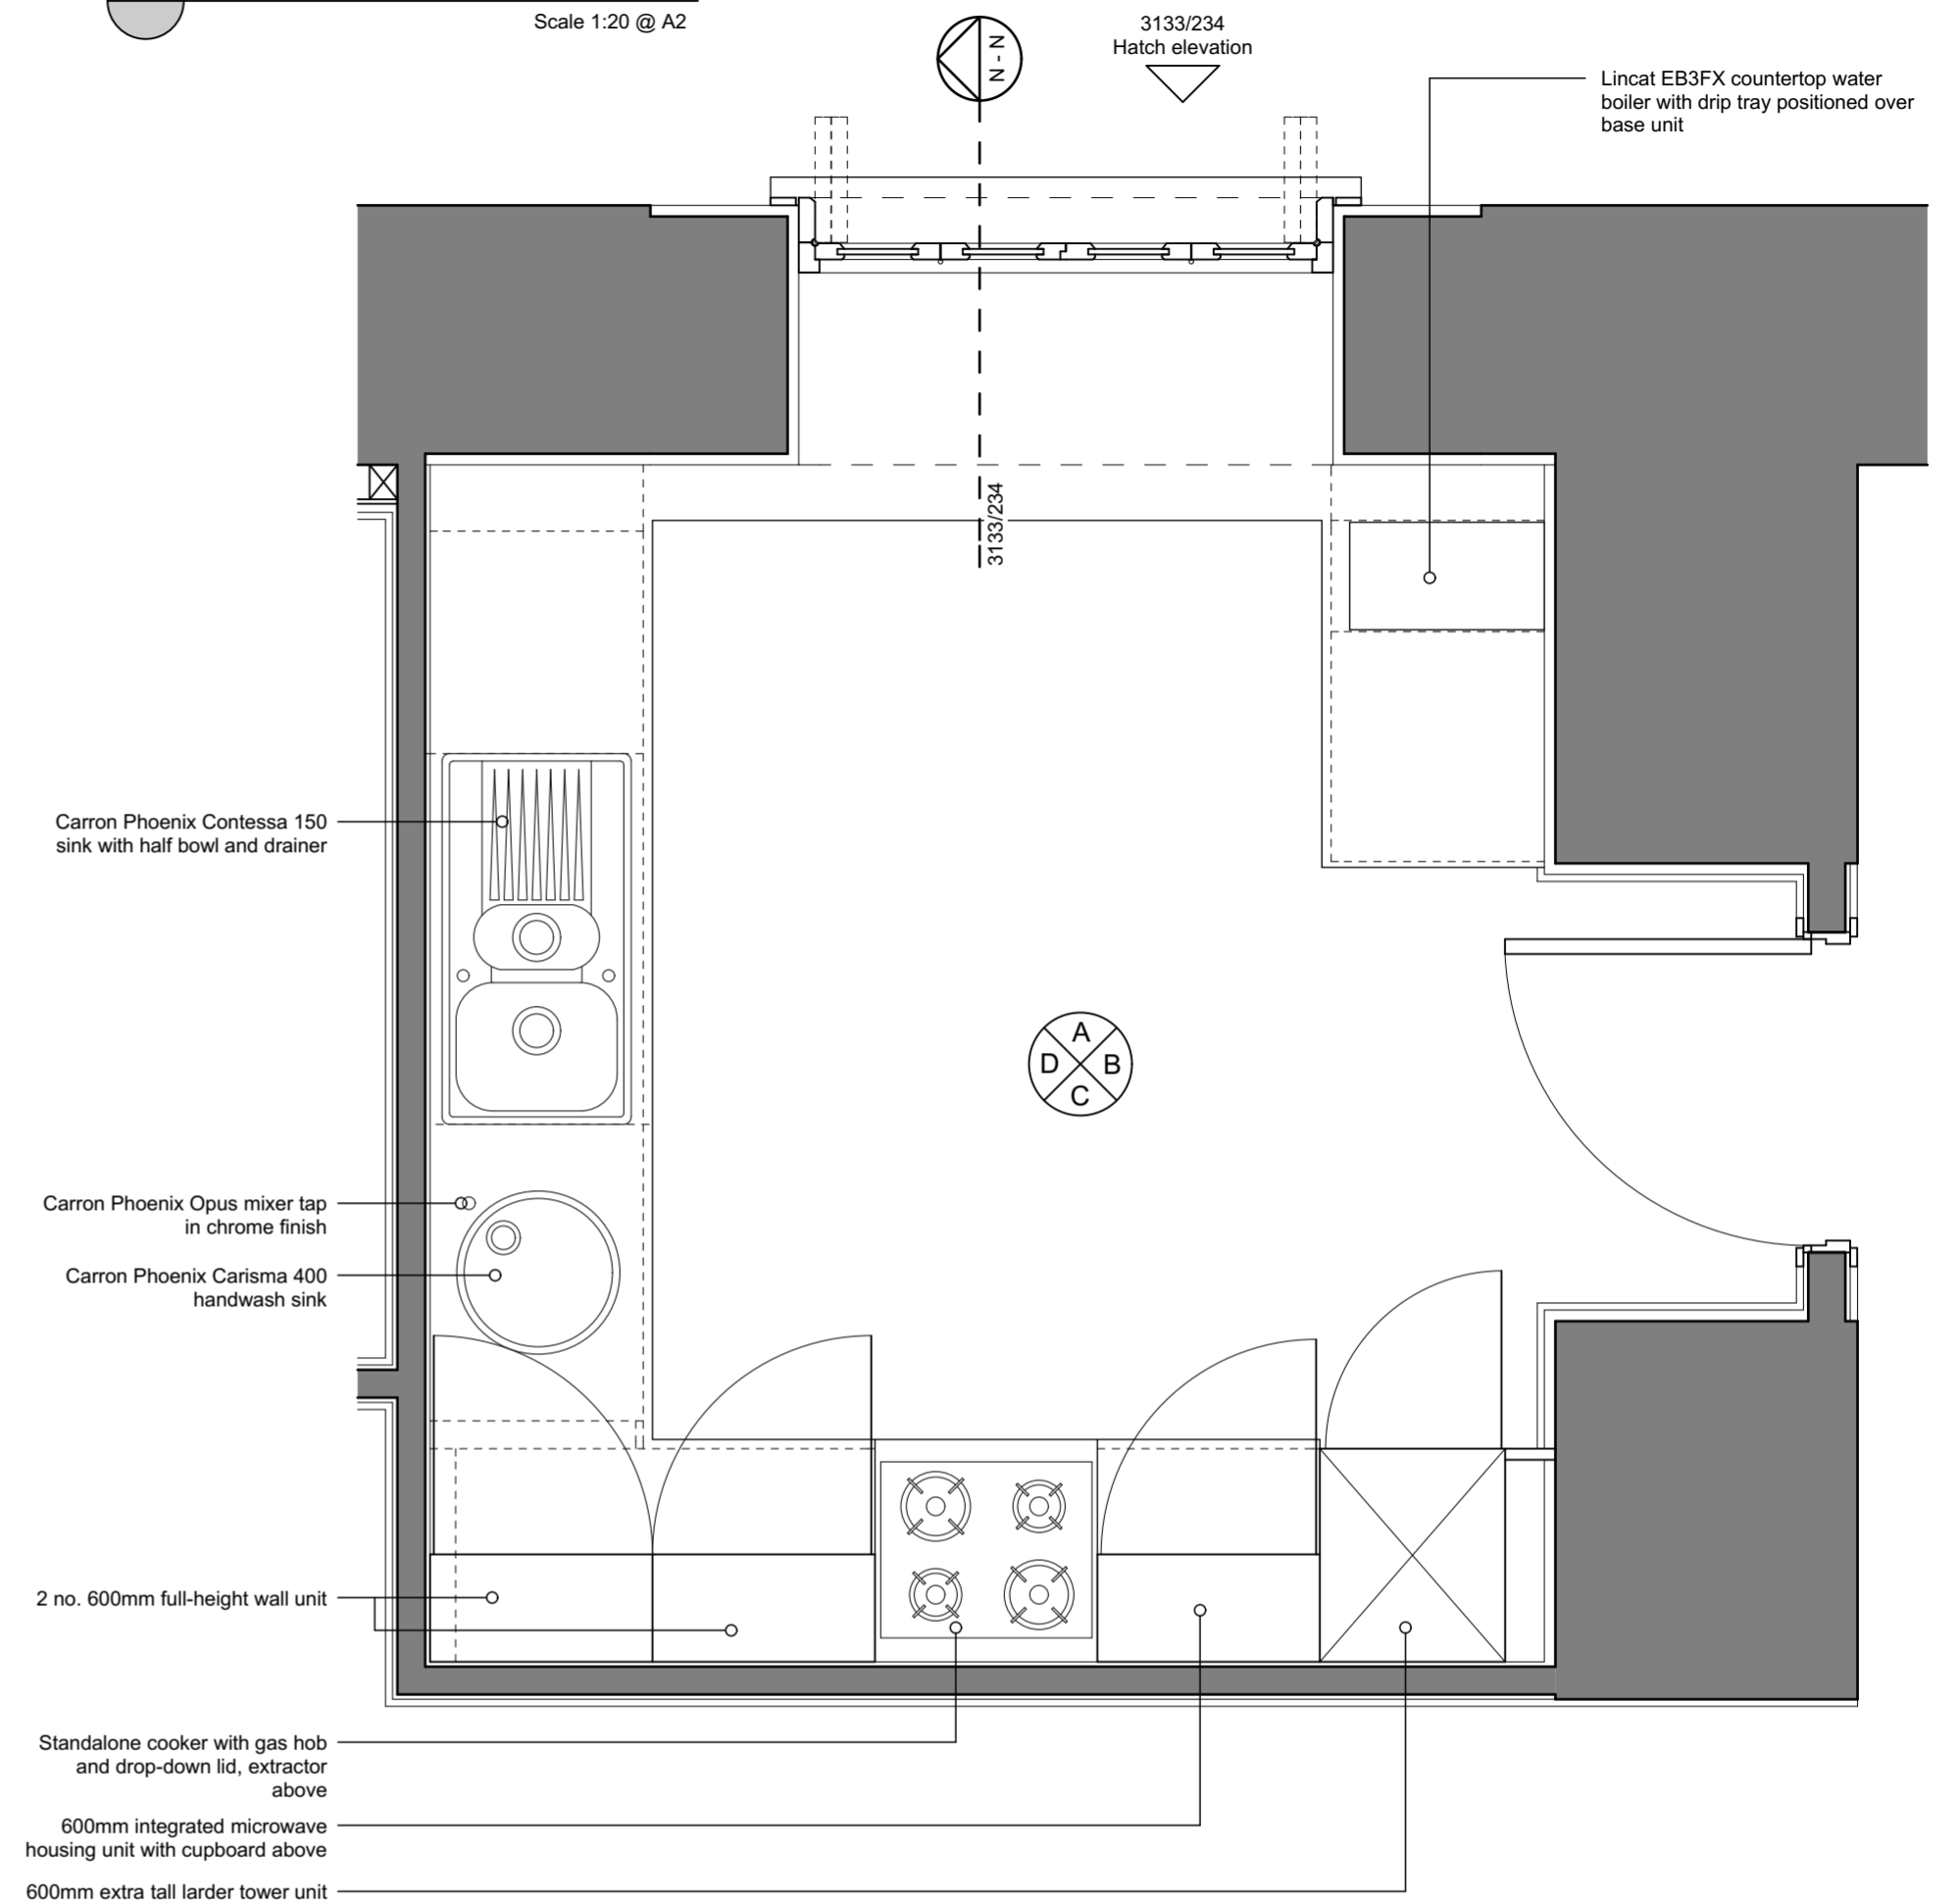

KITCHEN SPECIFICATION NOTES

Units Supplier: Howdens Joinery
W:www.Howdens.com

Range Name: Burford White

Door Description: Shaker Design Matt White Door

Handle Description: Stainless Steel Effect T Bar Handle (HKB1131) - Length as per labels on elevation drawings

Cabinet Colour: White

Hinge Options: Standard - 110° zinc plated steel hinges

Drawer Options: Standard Drawer Box - Pre fitted epoxy coated metal sides & rear, 15mm MFC base, standard closing action

Drawer Runners: Powder coated metal, nylon runner wheels, standard closing action

Cornice: White Veneered MDF Classic Style

Pelmet: White Veneered MDF Square Style

Notes: INCLUDE FOR ALL PLINTHS, LEGS, SOFT DOOR / DRAWER CLOSERS JOINTING PIECES TO WORKTOPS AND JIGS ETC AND ALL NECESSARY ACCESSORIES REQUIRED TO INSTALL TO ILLUSTRATED KITCHEN

Worktop Supplier: Howdens Joinery
W:www.howdens.com

Range Name: Square edged laminate 38mm - 616mm Deep

Worktop Colour/Ref: TBC

Domestic Kitchen Sink Supplier: Carron Phoenix Ltd
W:www.carron.com

Product: Contessa 150 bowl, 1/2 bowl & drainer or equal

Finish: Polished stainless steel

Tap: Opus - Chrome finish

Design, installation, testing and maintenance: To BS 6700

Handwash Basin Supplier: Carron Phoenix Ltd
W:www.carron.com

Product: Carisma 400

Finish: Polished stainless steel

Tap: Opus - Chrome finish

Design, installation, testing and maintenance: To BS 6700

Tiling Tiles: Ceramic wall tiles.

Supplier: Johnson

Product reference: Johnson Prismatic

Colour: Shark

Size: 100x100mm

Thickness: 6mm

Background/ Base: Cement:sand rendering

Preparation: Smoothing underlayment

Bedding: To manufacturer's recommendations

Adhesive: Contractor's choice

Joint width: 2 mm

Grout: Proprietary waterproof as recommended by tile manufacturer

Type/ classification: CG1

Notes: To all exposed tile edges provide and fit prop. mitred plastic edge beading. Apply white silicone seal at tile / basin edges

Appliances

Cooker: TBC. To be supplied by client and fitted by contractor.

Fridge: TBC. To be supplied by client and fitted by contractor.

Dishwasher: TBC. To be supplied by client and fitted by contractor.


Water boiler: Lincat EB3FX Filter-Flow Automatic Fill Water Boiler Single tap. Installed to manufacturers specifications.

Extractor: TBC. To be supplied by client and fitted by contractor.

Revision A Dishwasher and handwash sink swapped over. Tall unit reduced to 500mm. Tray rack and towel rail included (19-01-17)

Do not scale off this drawing. If in doubt ask. Scale correct when printed at A2

Scale 1:20

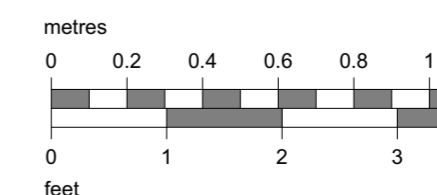

94 The Mount York YO24 1AR
T:01904 623034 E:post@pdiy.co.uk



St John's Church, Sharow
Phase 2
Extension Room Data Sheet - Kitchen Layout Plans

SCALE 1:20 @ A2
DATE 08/09/2016
DRAWN C BROWN

REV
A

3133/233 A

All Drawings Copyright of PDIY Limited